



at
100'

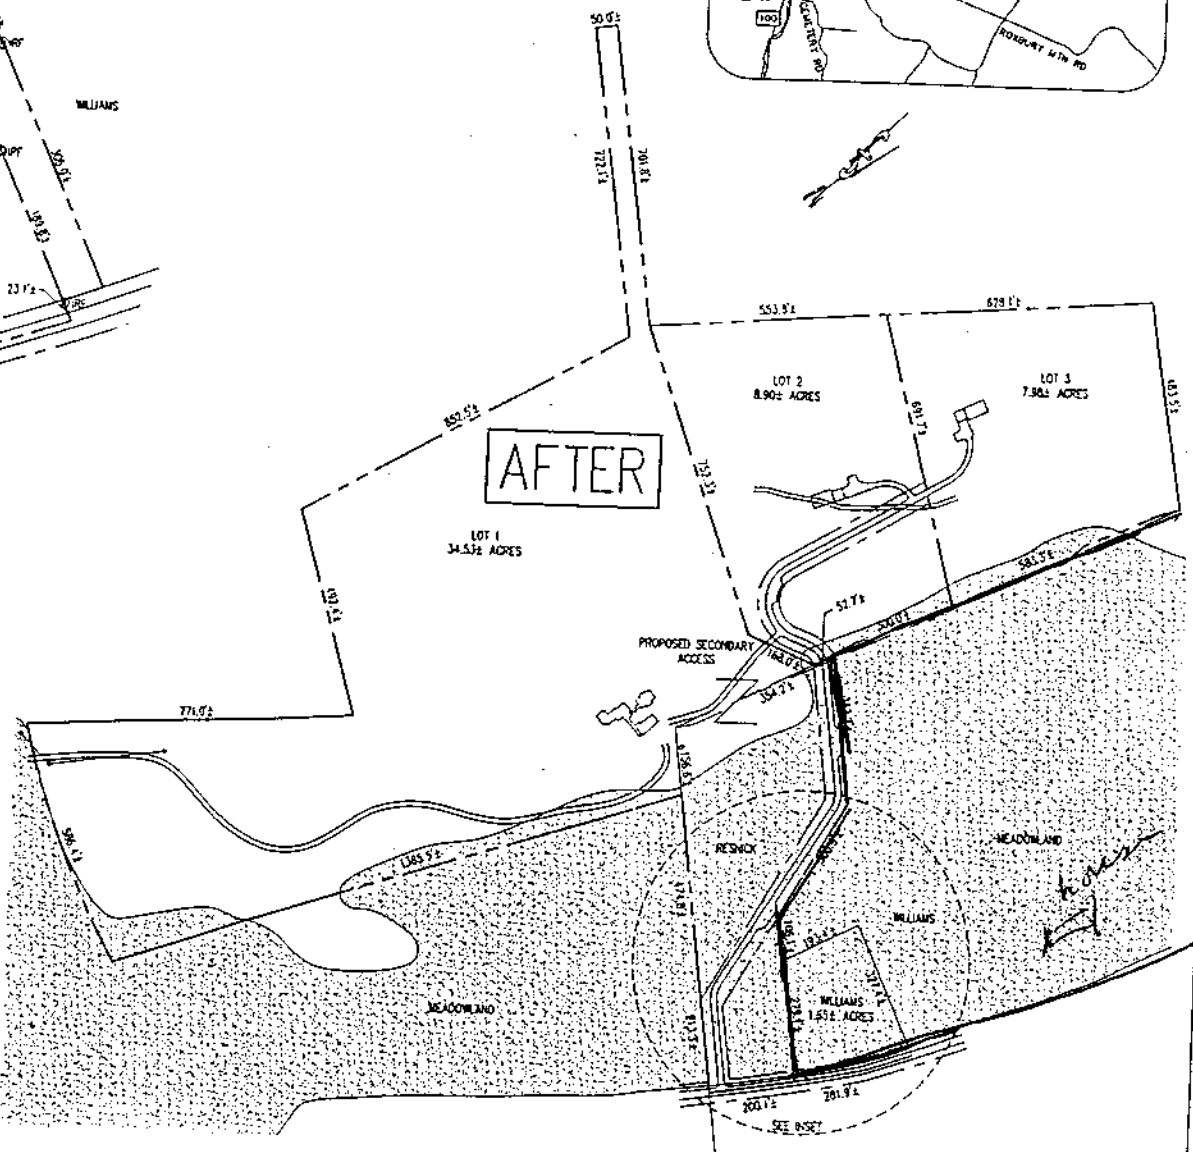

or point
de bound
d bound
date
r line
l way line
nd overlay district

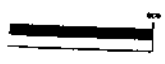

icon

THE CONTRACTOR SHALL REVIEW ALL CONSTRUCTION ACTIVITIES, COMPONENT LOCATIONS, SPECIFICATIONS, AND DETAILS PRIOR TO COMMENCEMENT OF SITE WORK AND SHALL NOTIFY MCCAIN CONSULTING OF ANY ISSUES OR DISCREPANCIES THAT ARISE FROM THAT REVIEW.

THIS IS NOT A SURVEY. THIS PLAN DOES NOT MEET THE REQUIREMENTS OF 27 VSA SEC. 1403 FOR THE FILING OF SURVEY PLATS.

PRELIMINARY
NOT FOR CONSTRUCTION

SITE TECHNICIAN:
GUNNER MCCAIN
B-237

OVERVIEW	
JEFF RESNICK	
THREE LOT SUBDIVISION	
211 CIDER HILL ROAD	
WARREN, VT	
SCALE: 1" = 100'	PROJECT #900103
DESIGNED BY: CNW	DRAWN BY: SWP
CHECKED BY: CNW	
MCCAIN CONSULTING, INC.	
93 SOUTH MAIN STREET	
WATERBURY, VERMONT 05676	
DATE: MARCH 3, 2006	SHEET 1 OF 4

